


GENERAL NOTES

1. ALL PROPOSED SIGNS BY OTHERS SHALL BE INSTALLED UNDER SIGNING CONTRACT #AT7165185. SEE SIGNING PLANS FOR INSTALLATION DETAILS, DIMENSIONS AND QUANTITIES.
2. THE CONTRACTOR SHALL BE RESPONSIBLE FOR TERMINATING ALL SIGNAL CABLE TO THE APPROPRIATE TERMINALS AND PROPERLY LABELING EACH CABLE.
3. UNDERGROUND UTILITIES SHOWN ON THESE PLANS ARE SCHEMATIC ONLY AND MAY NOT BE COMPLETE. THE CONTRACTOR SHALL BE RESPONSIBLE FOR NOTIFYING "MISS UTILITY" PRIOR TO CONSTRUCTION SO THAT ALL UTILITIES MAY BE LOCATED IN THE FIELD. IF THE CONTRACTOR PERCEIVES THAT A CONFLICT BETWEEN THE UTILITIES AND THE TRAFFIC SIGNAL WILL OCCUR, THE CONTRACTOR SHALL NOTIFY THE PROJECT ENGINEER IMMEDIATELY SO THAT THE CONFLICT MAY BE RESOLVED.

PROPOSED SIGNS (BY OTHERS)


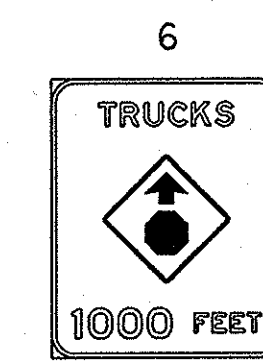


GM-9, GM-18
10' X 12'
(FY)

PROPOSED L.E.D. SIGNALS

3.4
Y
12"

NEMA PHASING

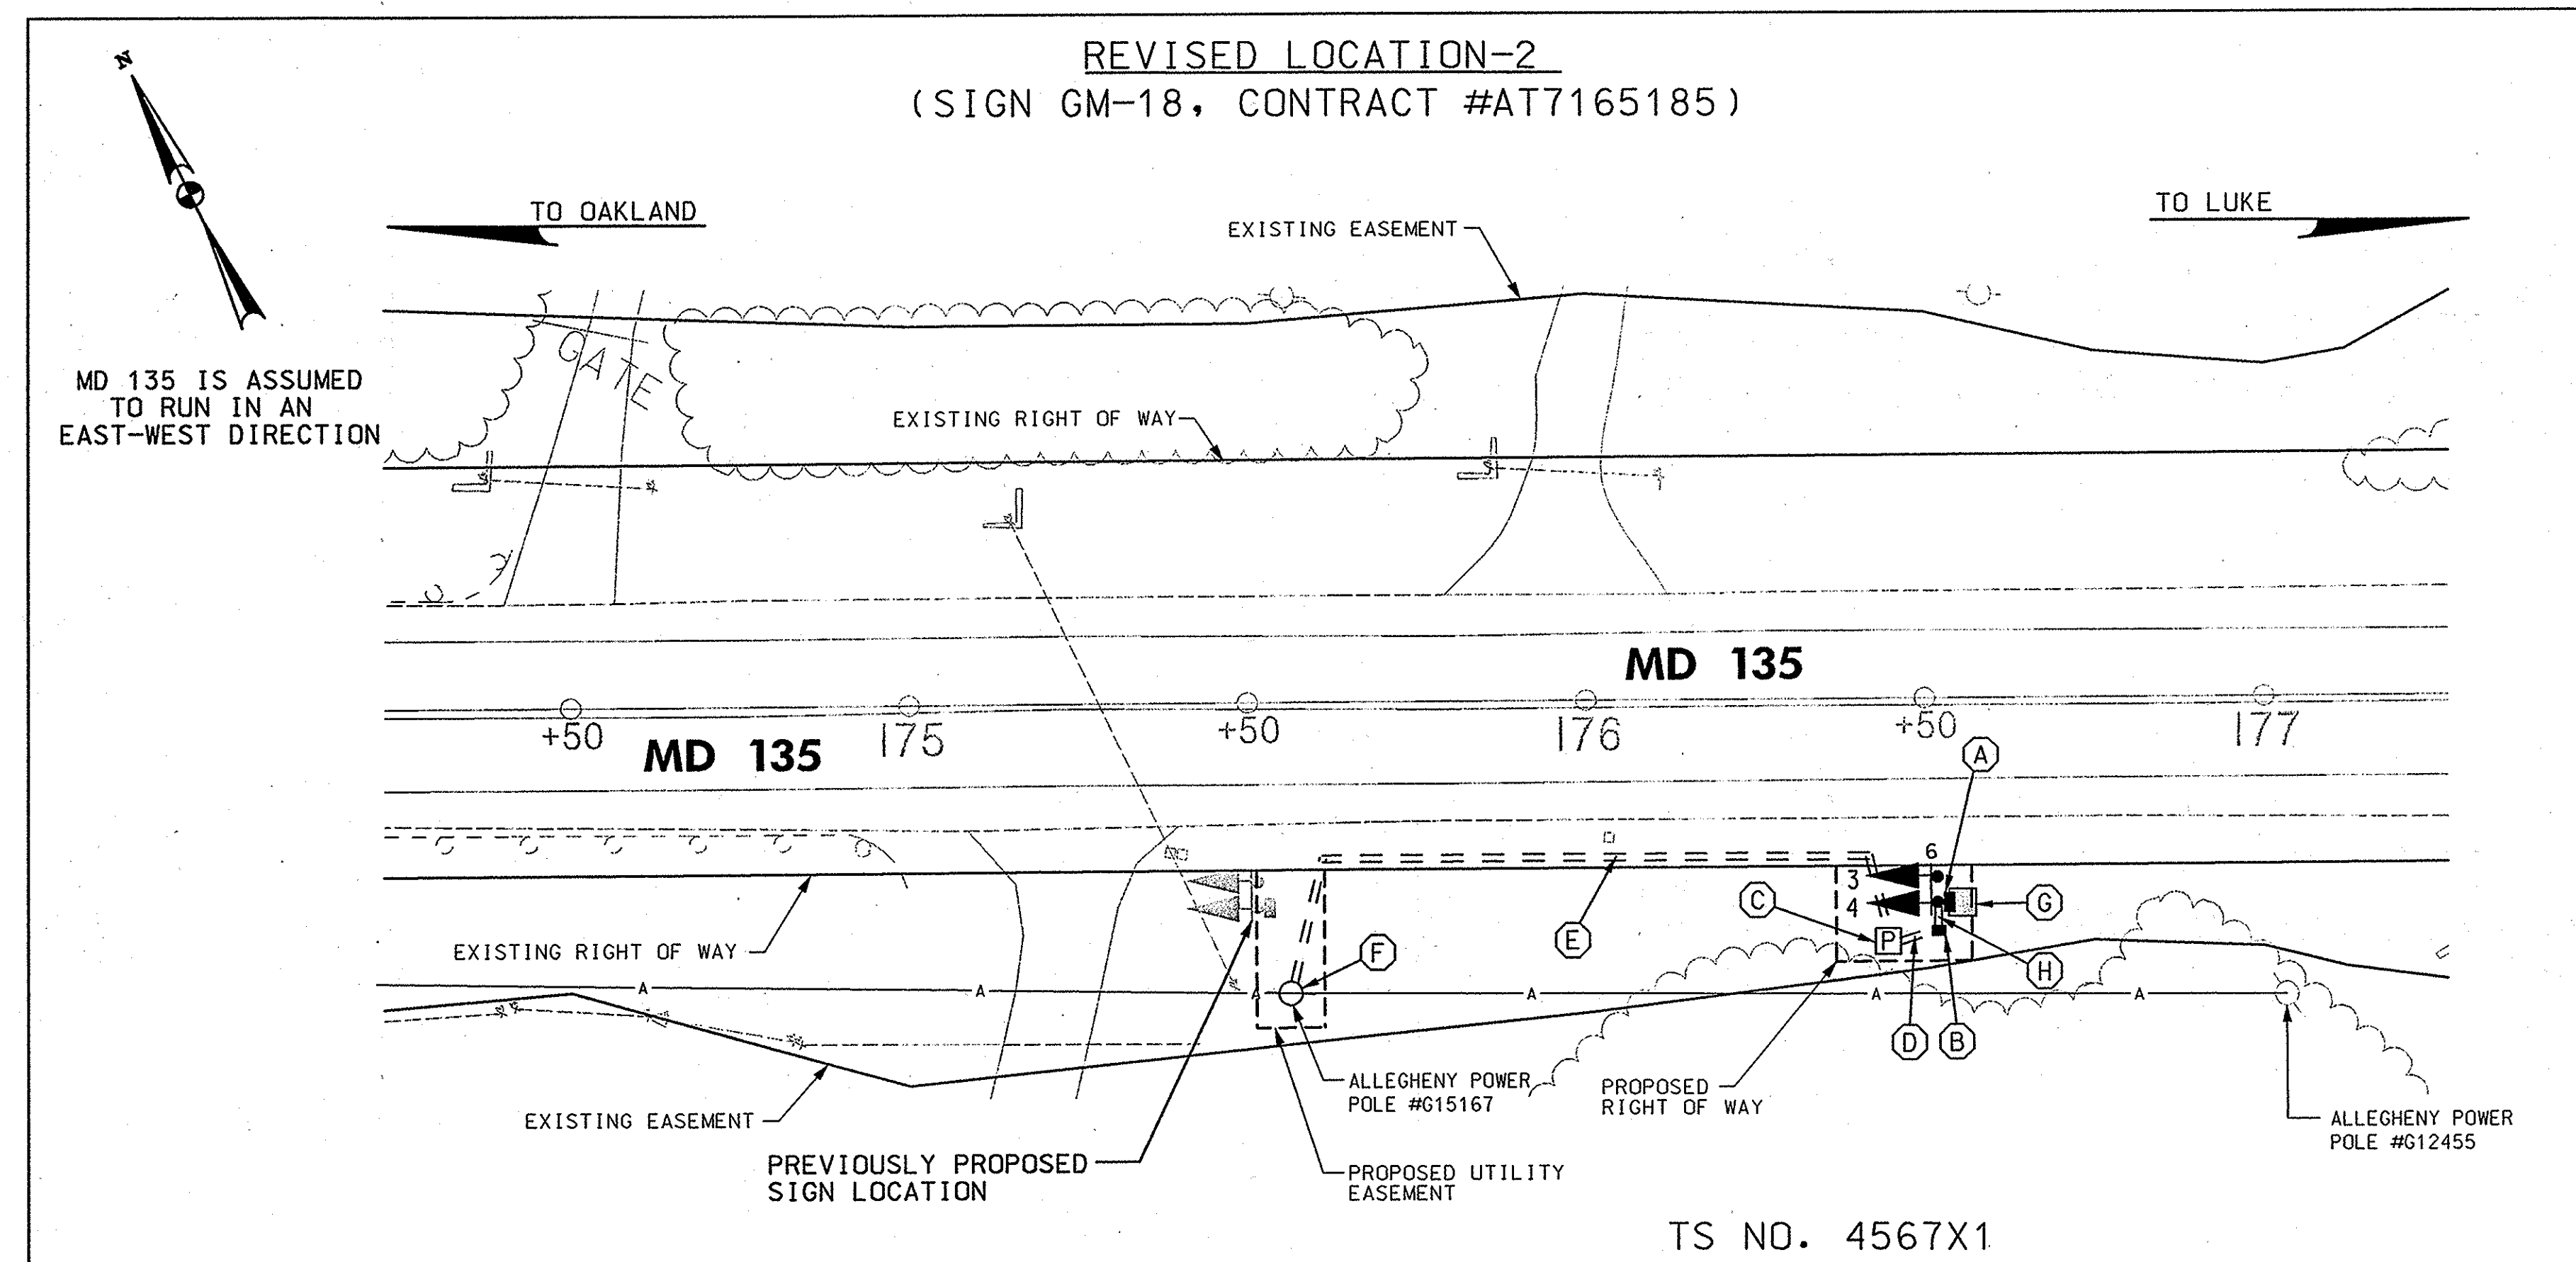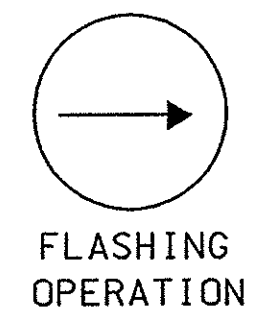

CONSTRUCTION DETAILS

- A. INSTALL POLE MOUNTED FLASHER CABINET, 2-CIRCUIT FLASHER, 1" RIGID STEEL CONDUIT (FOR PHOTOCELL), 1 1/2" RIGID STEEL CONDUITS (FOR SIGNAL HEADS) AND 2-12" YELLOW LED SIGNAL HEADS
- B. INSTALL ELECTRICAL HANDHOLE
- C. INSTALL METERED SERVICE PEDESTAL - EMBEDDED
- D. INSTALL 2 IN. SCHEDULE 80 RIGID PVC CONDUIT - TRENCHED
- E. INSTALL 4 IN. SCHEDULE 80 RIGID PVC CONDUIT - TRENCHED
- F. STUB CONDUIT AT POLE BASE, ALLEGHENY POWER TO MAKE FINAL CONNECTIONS
- G. INSTALL 4' X 4' CONCRETE PAD FOR MAINTENANCE
- H. INSTALL 3" RIGID PVC CONDUIT AND TIE INTO EXISTING 4" CONDUIT BEND IN SIGN POST FOUNDATION

SPECIAL NOTE

REFER TO APPROVED CONTRACT PLANS FOR TRAFFIC SIGNAL, CONDUIT AND CABINET INSTALLATION DETAILS, WIRING DIAGRAM AND QUANTITIES.



STATE OF MARYLAND
DEPARTMENT OF TRANSPORTATION
STATE HIGHWAY ADMINISTRATION
OFFICE OF TRAFFIC & SAFETY
TRAFFIC ENGINEERING DESIGN DIVISION

MD 135 TRUCK SIGNING
KITZMILLER ROAD TO ALLEGANY CO. LINE
BLOOMINGTON, MARYLAND

REVISED HIB INSTALLATION PLAN

SCALE 1" = 20' DATE 06/08/07 CONTRACT NO. AX1425185

DESIGNED BY T. CHOWDHRY COUNTY GARRETT
DRAWN BY T. CHOWDHRY LOGMILE 11013515.00 TO 11013521.87
CHECKED BY D. EBY TMS NO. 1376
FAP NO. TOD NO.

TS NO. VARIES DRAWING SP - 01 OF 1 SHEET NO. 1 OF 1



RUMMEL, KLEPPER
& KAHL, LLP

CONSULTING ENGINEERS

81 MOSHER STREET
BALTIMORE, MARYLAND 21217

TELE: (410) 728-2500 FAX: (410) 383-3270

FILE: K:\projects\104-134\Task108\dgn\REVISED PSG-SP01_1376.dgn

UTILITY LEGEND	
SD	STORM DRAIN
G	GAS MAIN
W	WATER MAIN
S	SEWER MAIN
E	ELECTRIC CABLES
A	AERIAL CABLES
T	TELEPHONE CABLES
F	FIBER-OPTIC

REVISION No. 2
APPROVALS: [Signature]
TEAM LEADER, TRAFFIC ENGINEERING DESIGN DIVISION
FOR REVISED SIGN LOCATION